



1
A.10

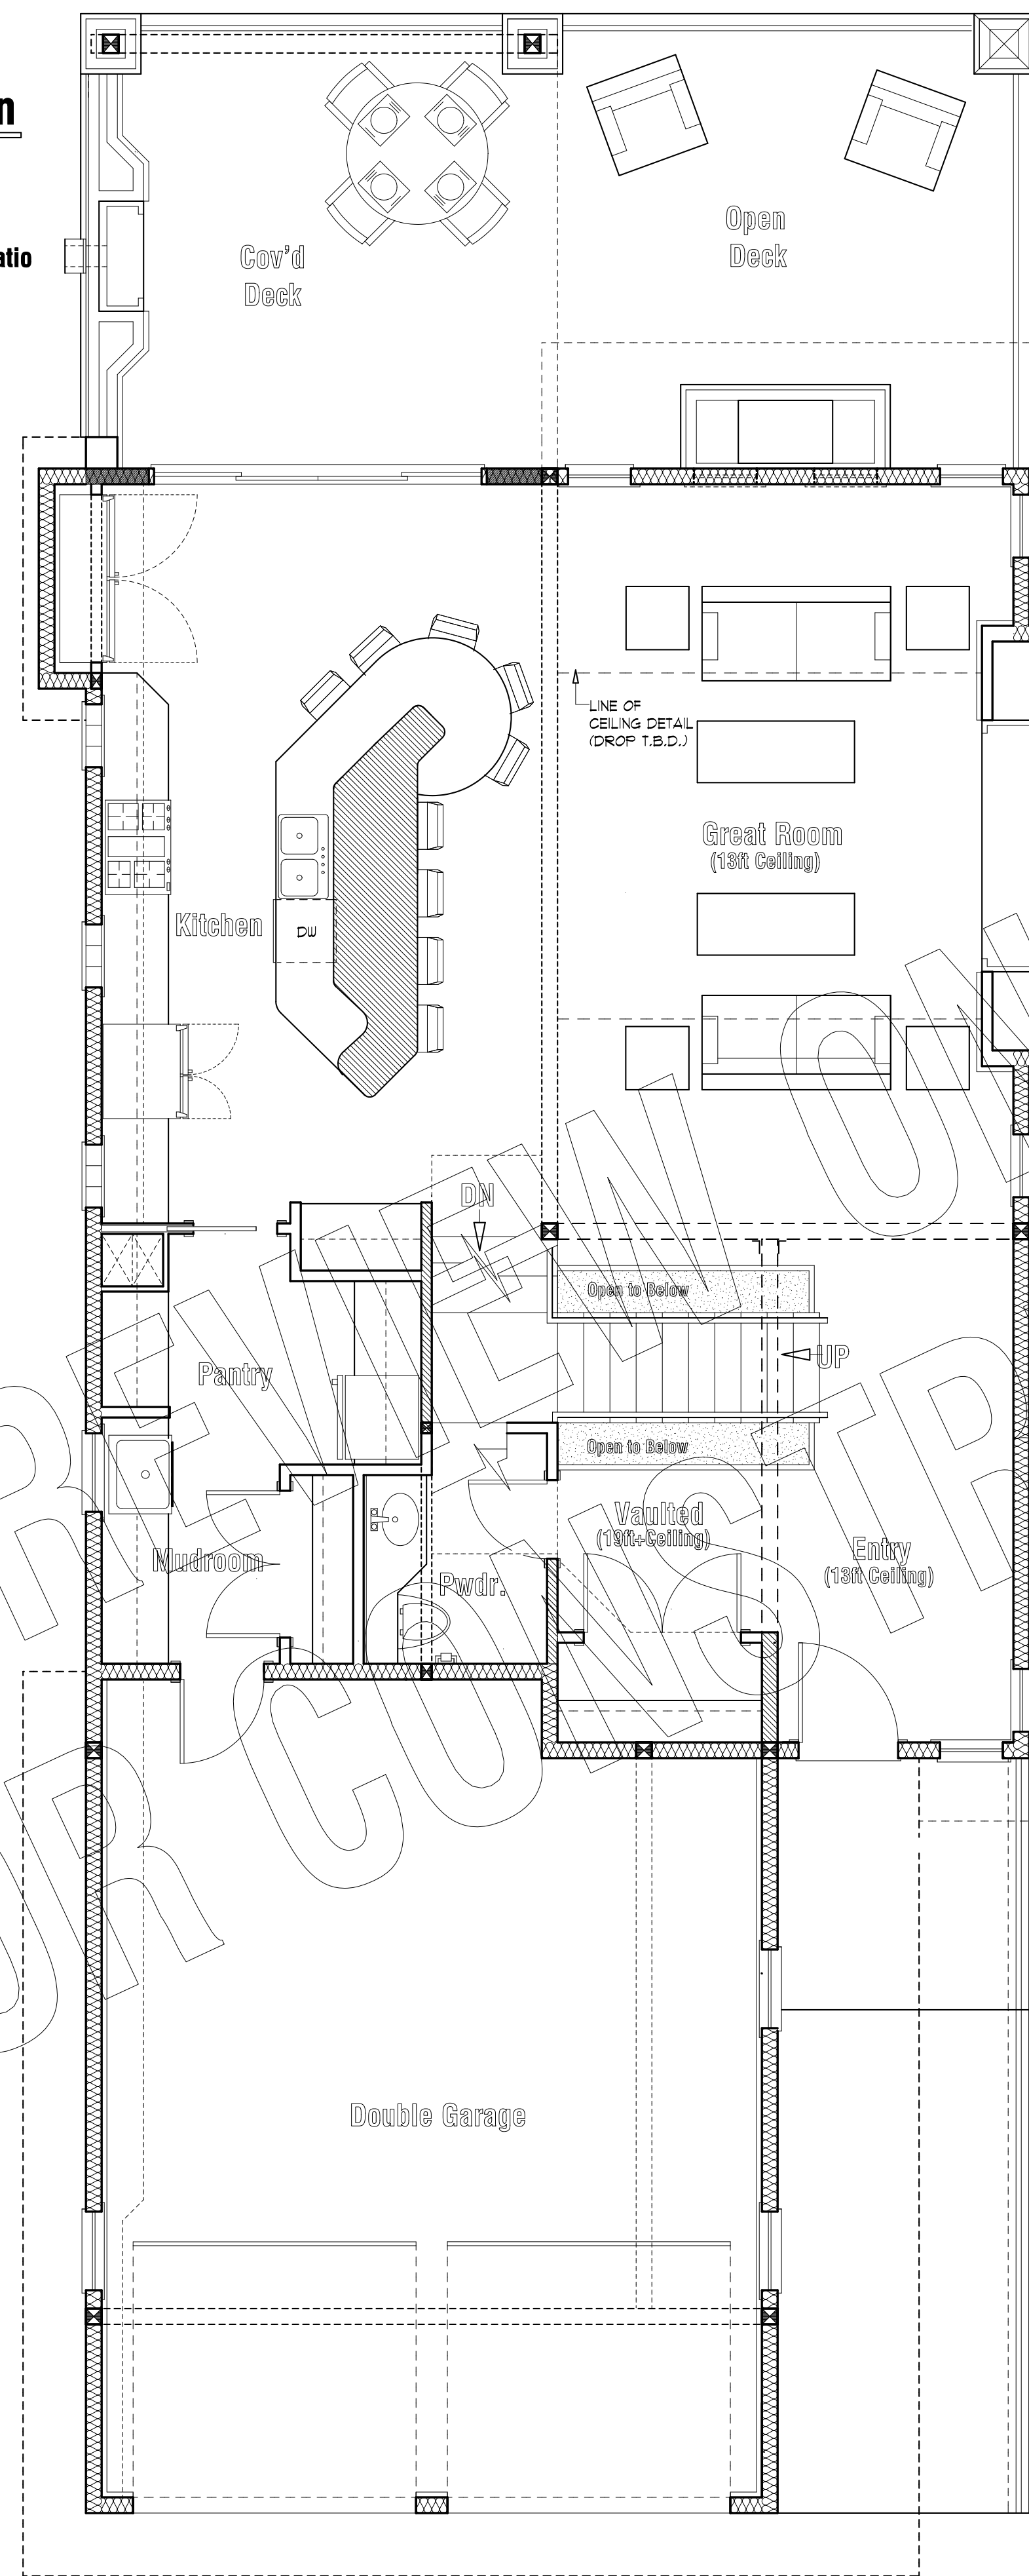

2
A.10

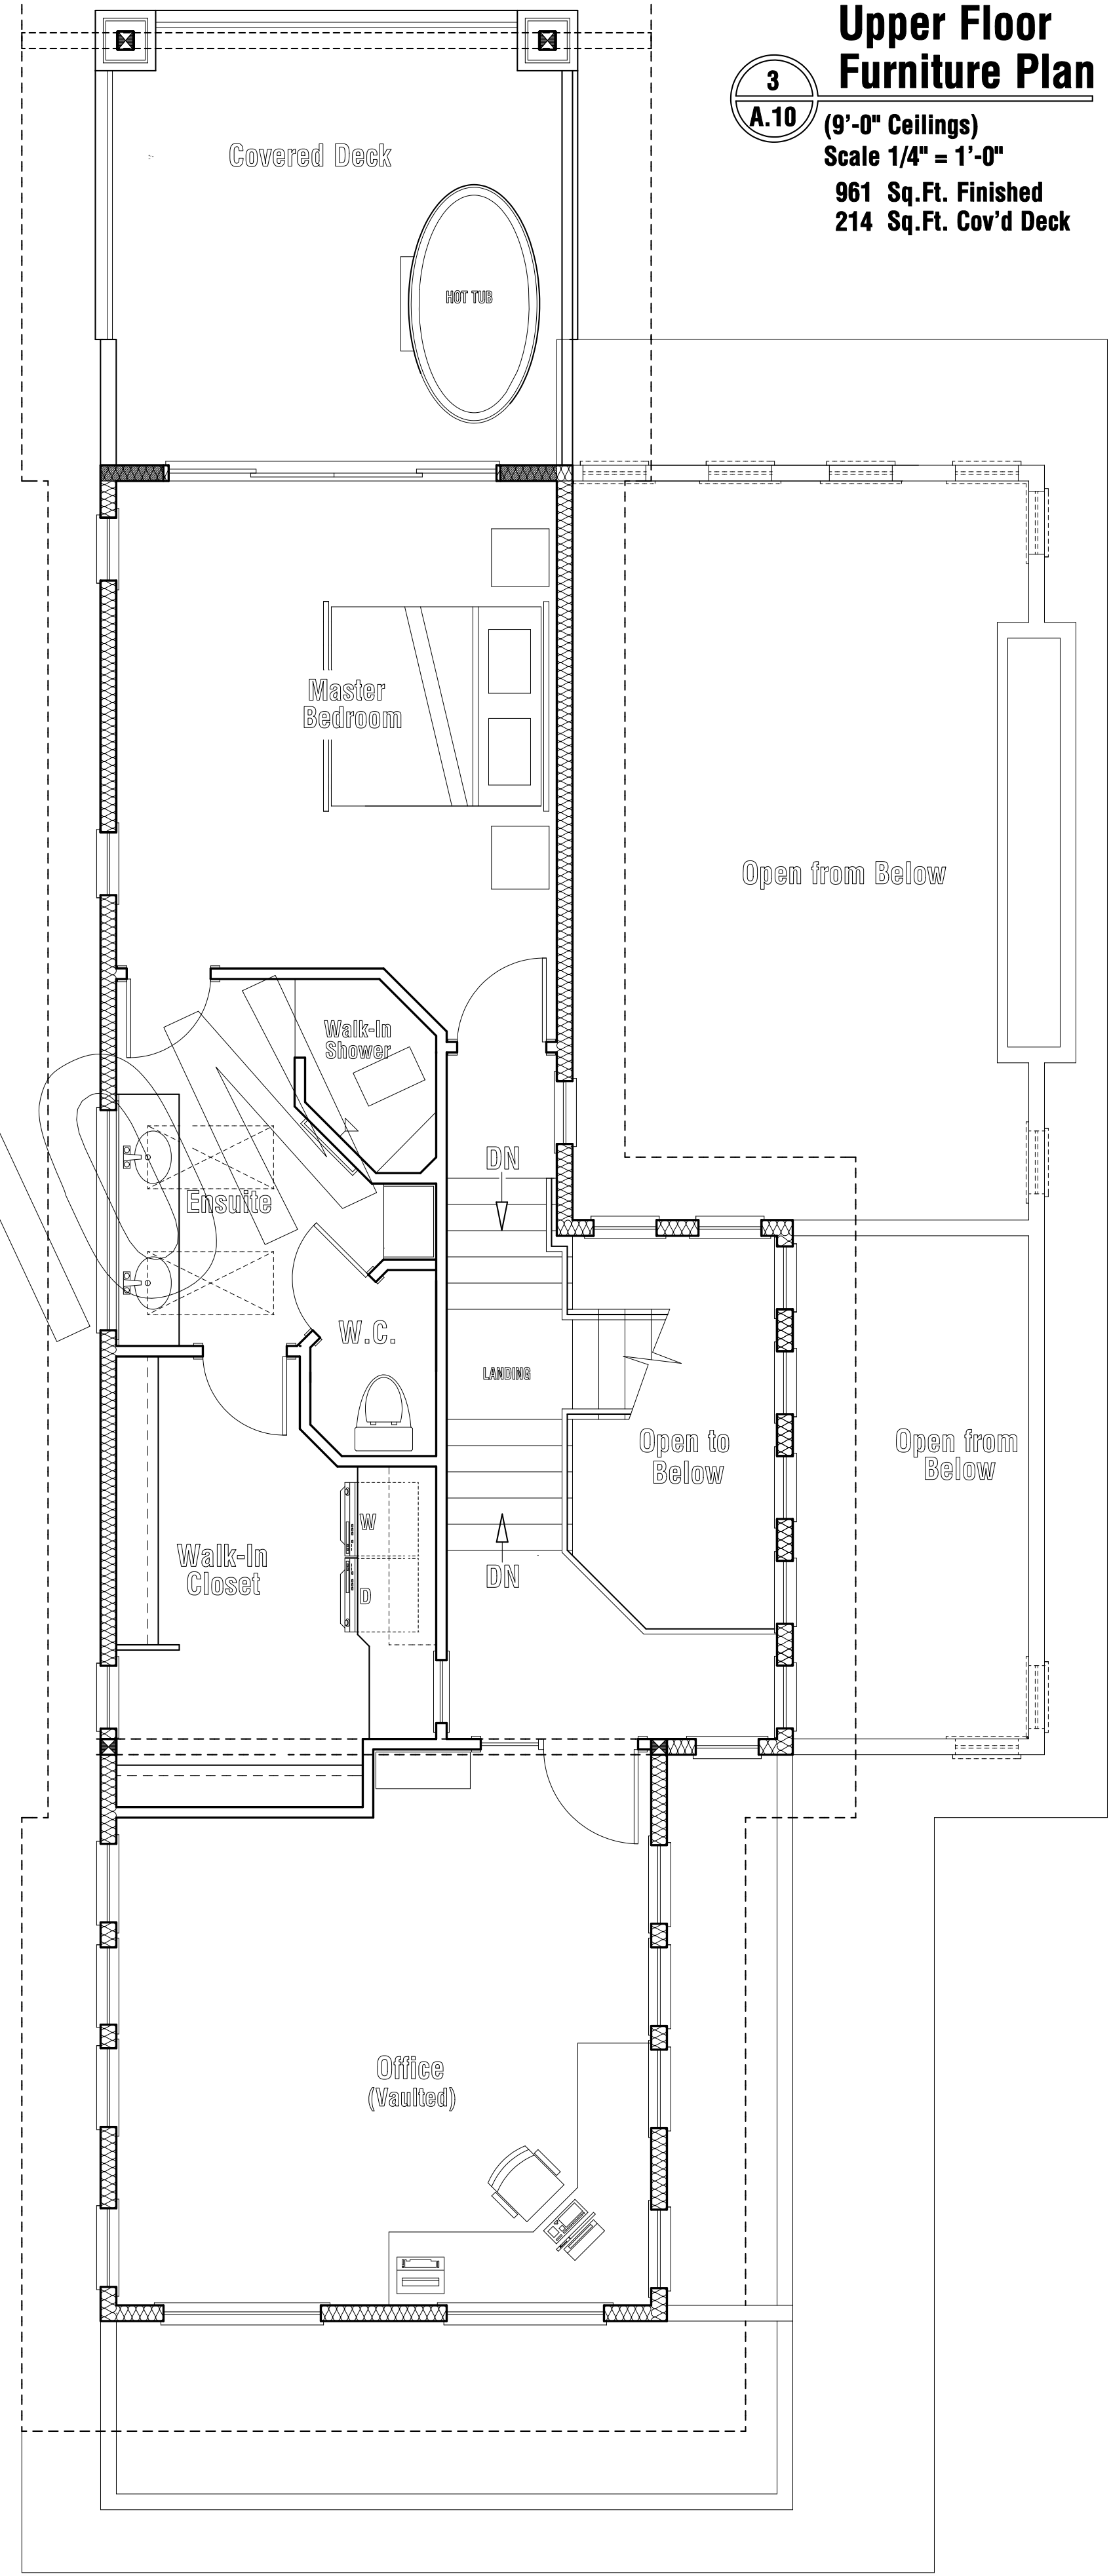

3
A.10

DATE	DESCRIPTION

IRONWOOD
 RESIDENTIAL DESIGN
 203-69 Nanaimo Ave. West, Penticton, British Columbia, V2A 1M1
 Dave Sutton (250) 276-6440
 email: dave@ironwoodresidential.com

SEAL OF REGISTERED
 PROFESSIONAL

Example Drawings
 Ironwood Residential Design
 203 - 69 Nanaimo Ave, Penticton, B.C.
 www.ironwoodresidential.com

BLANK PLANS FOR FURNITURE LAYOUTS	
PAGE TITLE	
AS NOTED	
SCALE	
AUG 2013	
DATE	
DS	DS
DRAWN	CHECKED

A.10