


**ELEVATION VIEW**

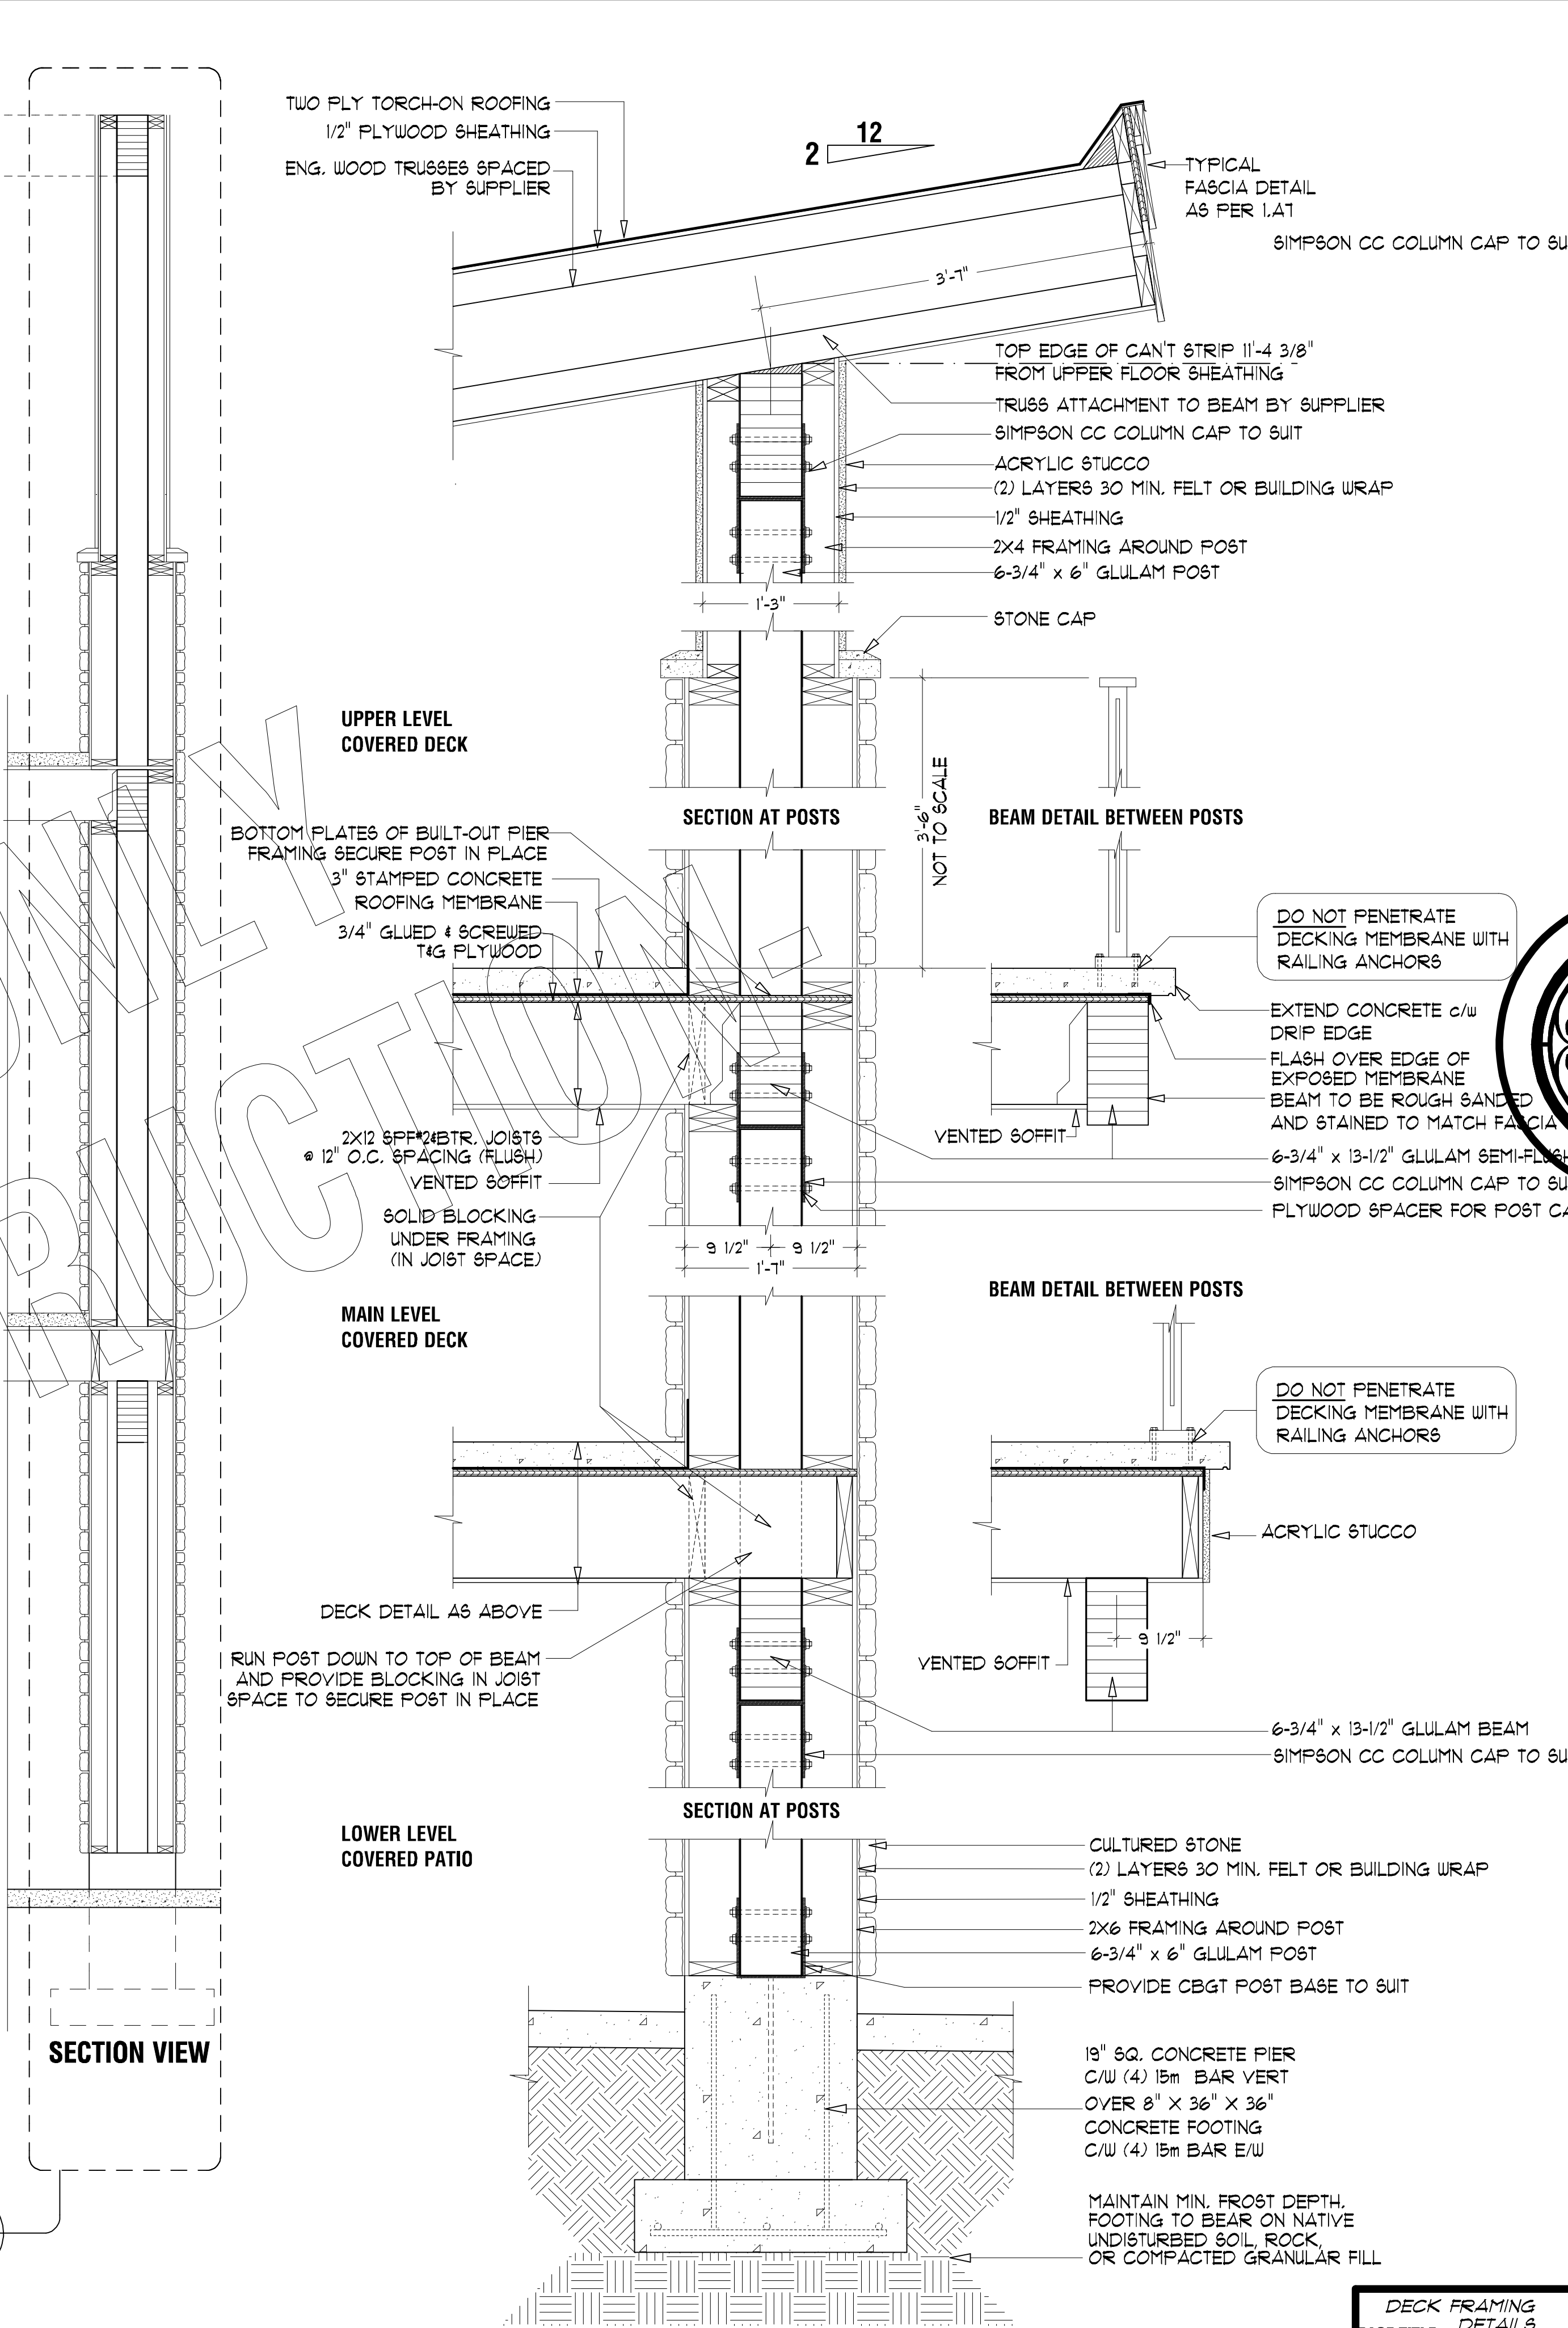

**SECTION VIEW**

**1 Deck Pier Framing**  
A.8 Scale 1/2" = 1'-0"

**2 Deck Attachment Detail**  
A.8 Scale: 1" = 1'-0" See Cross Section 2.A2

DECK FRAMING DETAILS	
PAGE TITLE	
AS NOTED	
SCALE	
2013	
DATE	
DS	DS
DRAWN	CHECKED

DATE	DESCRIPTION
AUGUST 2013	FOR REVIEW ONLY

**IRONWOOD**  
RESIDENTIAL DESIGN

203 - 69 Nanaimo Ave. West, Penticon, B.C. V2A 1M1  
Dave Sutton (250) 276-6440  
email: dave@ironwoodresidential.com

SEAL OF REGISTERED  
PROFESSIONAL

**Example Drawings**  
Ironwood Residential Design  
203 - 69 Nanaimo Ave, Penticon, B.C.  
www.ironwoodresidential.com

**A.8**